

Technical drawing of a vertical structure cross-section. The structure is shown with a base on a hatched area labeled "レベルコンクリート" (Level Concrete) with a thickness "t=100mm以上". The structure has a total height of 720. The base has a width of 250. The structure is divided into sections with heights of 100, 300, 600, and 120. A horizontal line is labeled "GL=基礎天端" (GL=Base Top). The drawing includes dimension lines and arrows indicating measurements.

レベルコンクリート
t=100mm以上

720

120

600

300

250

GL=基礎天端


S=1/10

1/10


Diagram of a square plate with a central hole. The plate has a total width of 200 mm and a total height of 200 mm. The central hole has a diameter of 100 mm. The distance from the center of the hole to the top and bottom edges is 100 mm. The distance from the center of the hole to the left and right edges is 50 mm.

1/10

主 材	H-150×75×5×7		SS400
A*→SPL	PL -1 6×200×200(SS400)		BPL 2
リブ PL	1		
	2		
	3		
アンカ-BT	径 16-2本(穴径 21) SS400 形状: L 型 L=500 計22本		

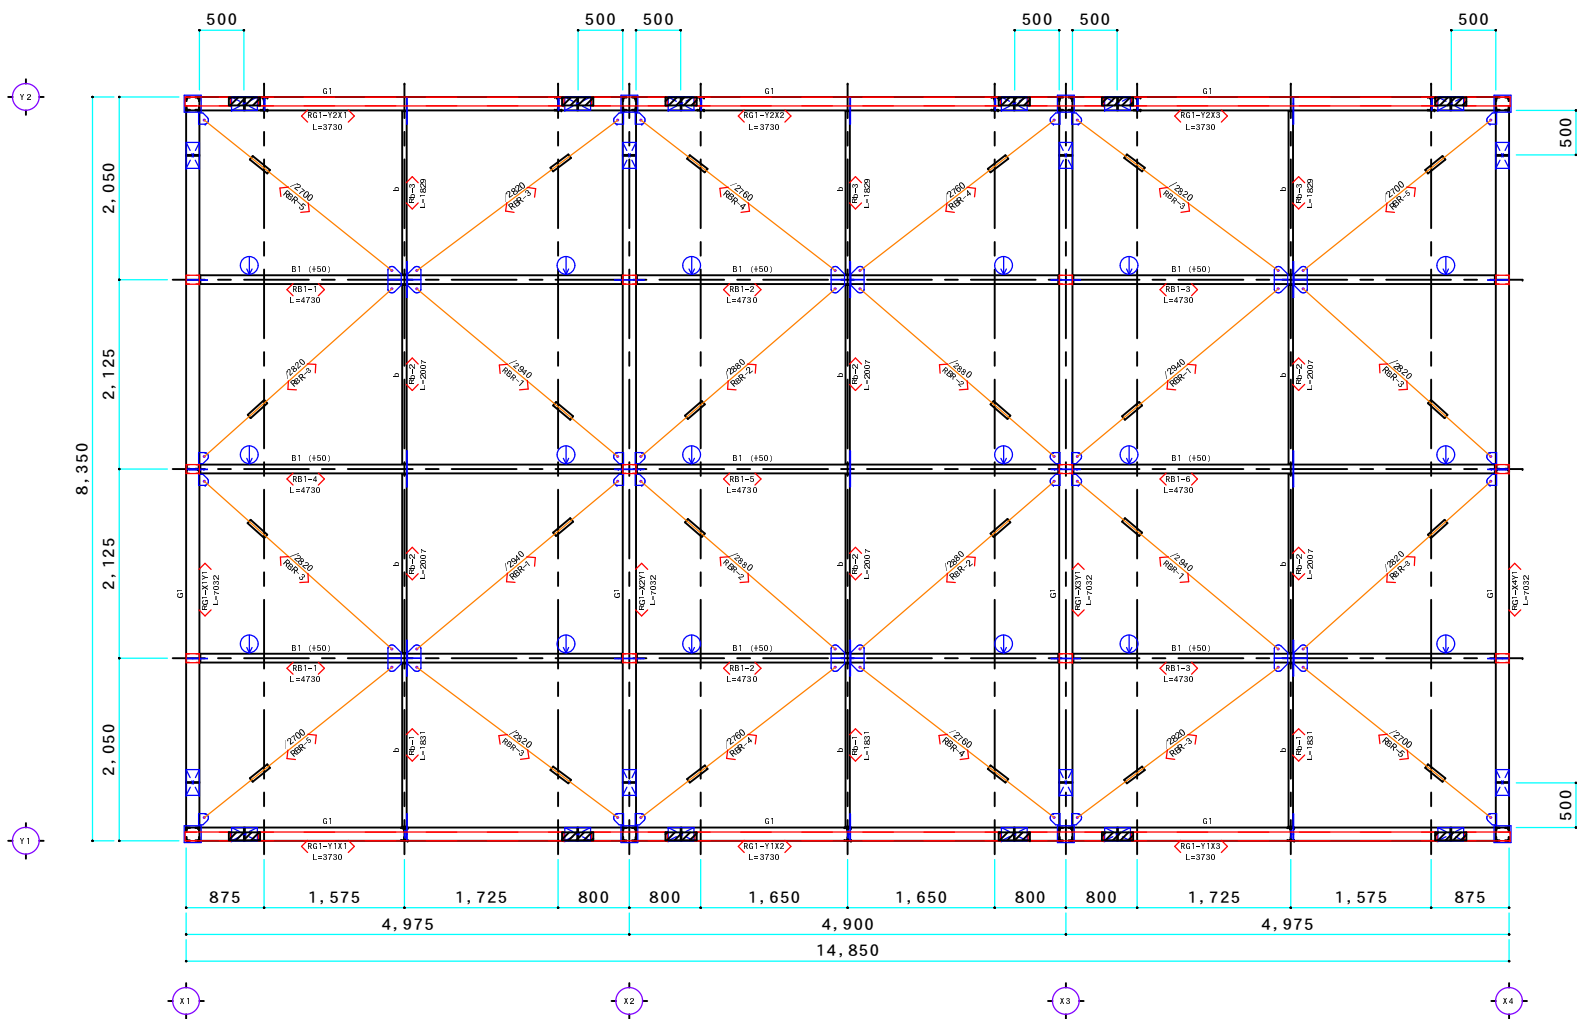

屋根勾配

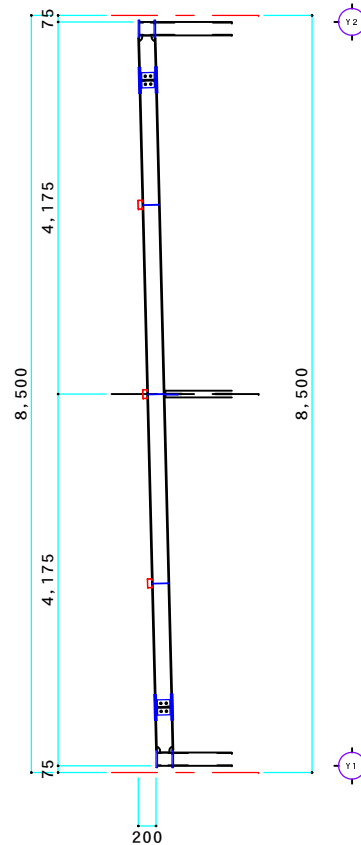

R階 梁伏図

S=1/30

屋根は折版とする。C=100x50x20x2.3
レベルは階天端(梁天、勾配)を基準

標準括込み方向
(括込み矢印なき場合)

梁リスト		R 階			
符号	部材	継手	継手仕様	備考	
G1	106 鋼	H-194x150x6x9	GJ1	F:4-M16x50 W:2-M16x45	
B1	96 鋼	H-198x99x4.5x7	BJ1	PL-6 2-M16x35	
b	126 鋼	C-100x50x20x2.3	bJ1	PL-6 2-M16x35	

床下レイアウト		R 階			
符号	部材	継手	継手仕様	備考	
BR	246	FurB-1.2x17穴	BRJ1	BS f-M16 1-M16x35	

(製) _____


SS400 ○ SM490A □ SN400A ● SN490B
SM490B ○ SN400B □ SN490C ● SN490C
SM400B ○ SN400C

HTB(S10T) BLT(無規格)
M12 ◆ M24
M16 ◆ 12φ ◆ 22φ
M20 ◆ 13φ
M22 ◆ 16φ
◆ 19φ


工事名 倉庫新築工事
〒486-0807 春日井市大手町1088番地
TEL:0568-31-0973 WWW.TSUTSUI.CO.JP

図面名 R階 梁伏図
縮尺 1/30
図面番号 No. 2/8

Y1 通り架構詳細図
GL=K. B. M=基礎天端

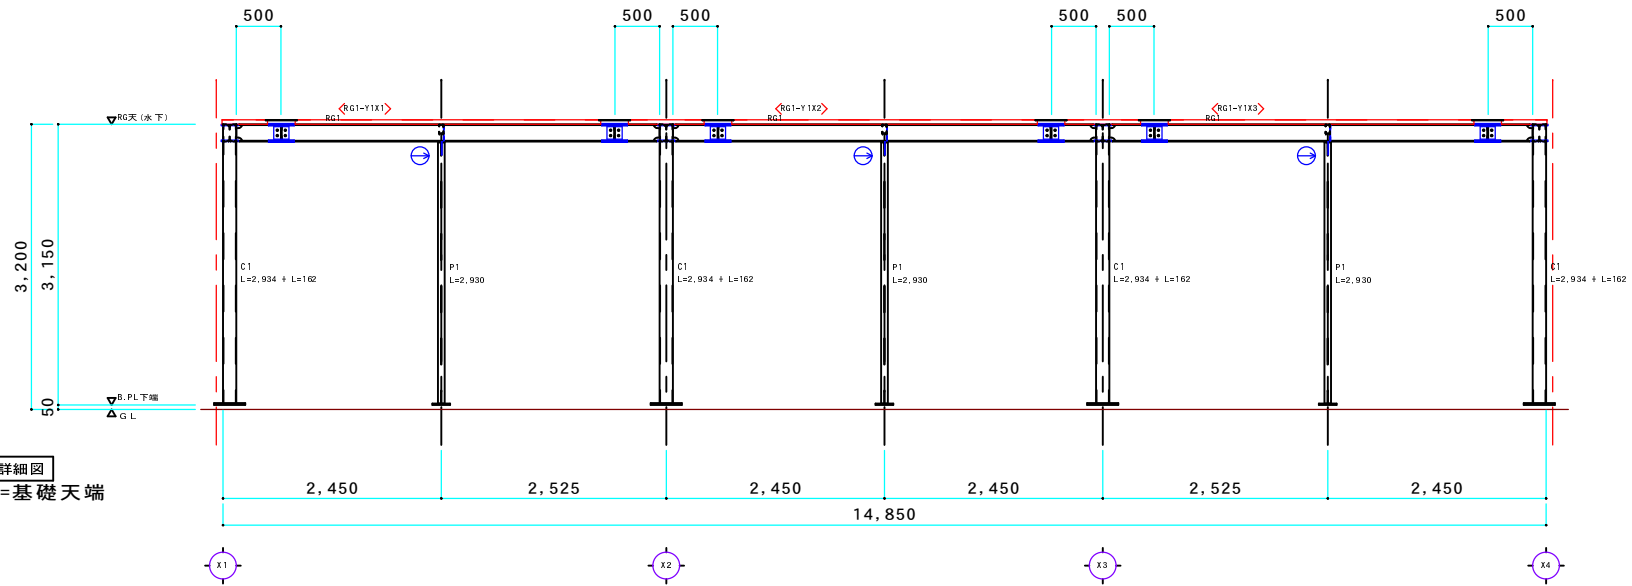

Y1 通り脚縁詳細図
GL+360=1FL

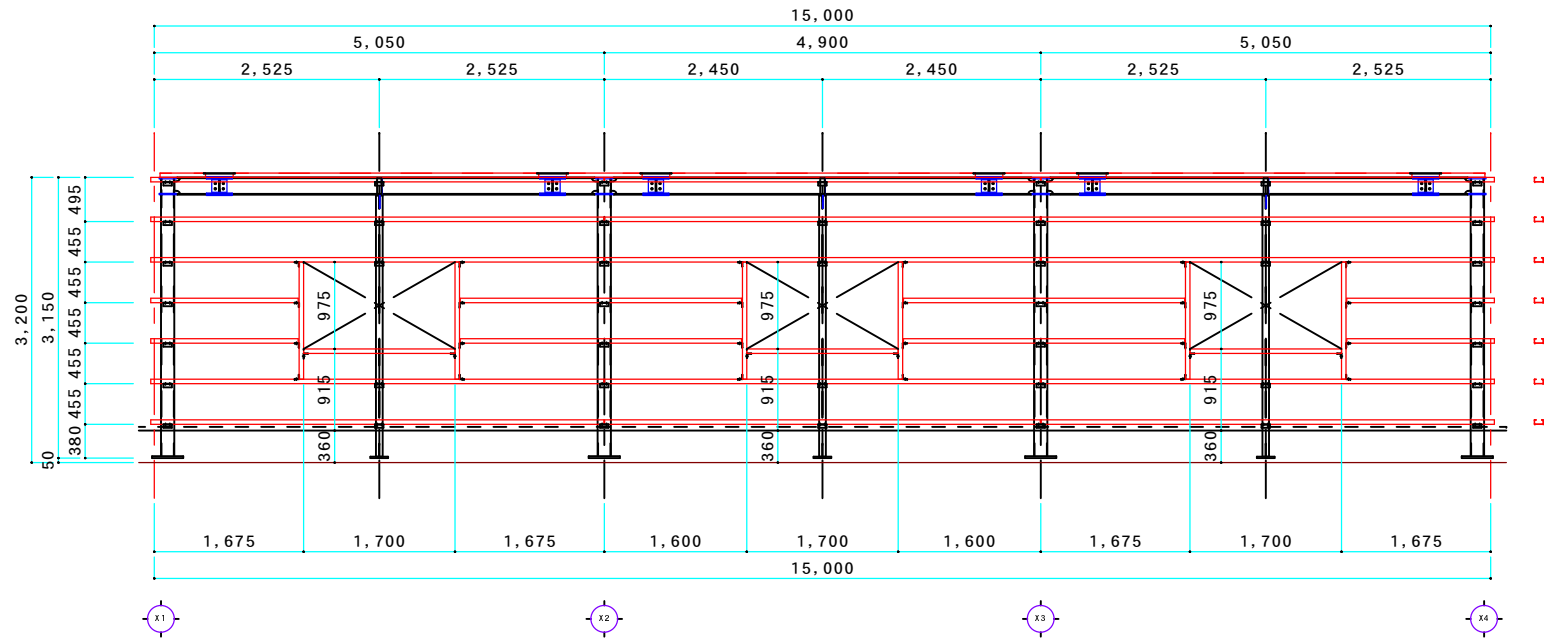

(注)

鋼線: C-100x50x20x2.3 @600 2-M12[中ボルト]
設計レベル: B. PL下端+GL=50 IFL+GL+100 7° R砂天端+GL+300

SS400
SM490A
SM490B
SM490C

SM490A
SM490B
SM490C
HTB(S10T)
M12
M16
M20
M22

BLT(無規格)
12φ
13φ
16φ
19φ

工事名

倉庫新築工事

株式会社 友月
〒486-0807 春日井市大手町1088番地
TEL:0568-31-0973 www.tomoetsuki.co.jp

図面名


Y1 通り架構詳細図

縮尺
1/30


日付

図面番号

No. 3/8

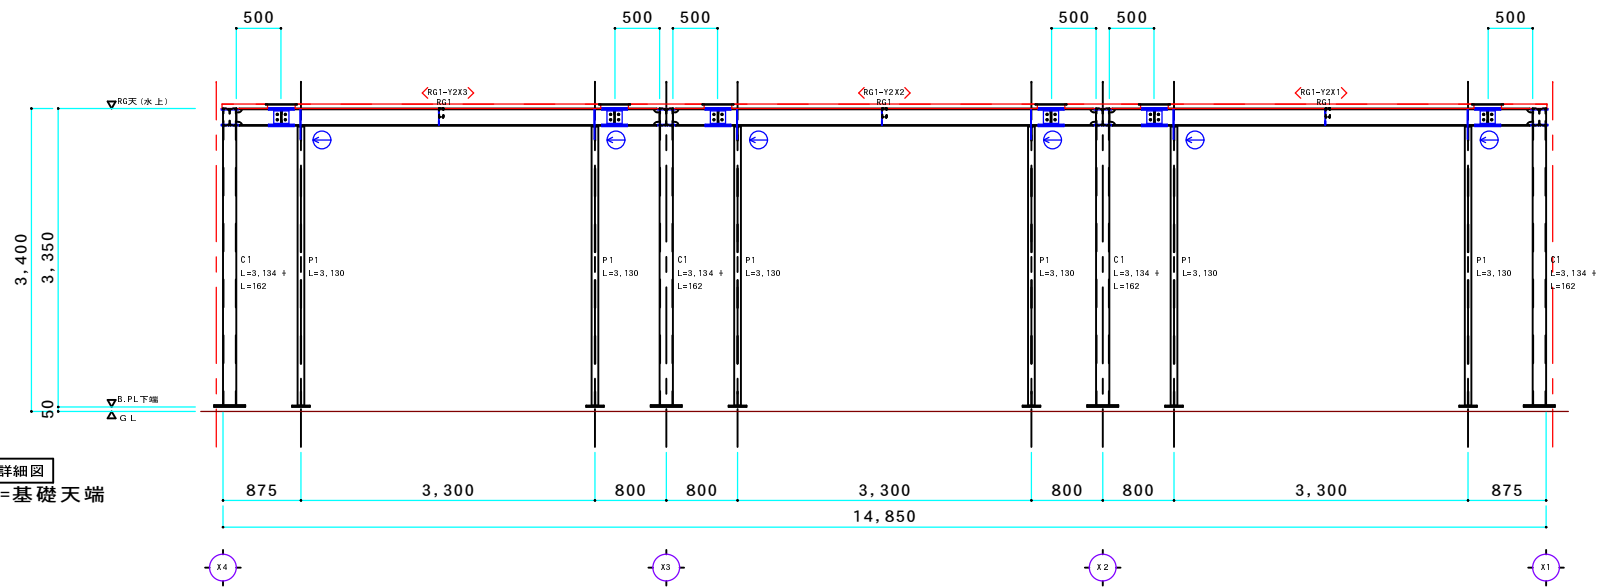

Y2 通り架構詳細図
GL=K.B.M=基礎天端

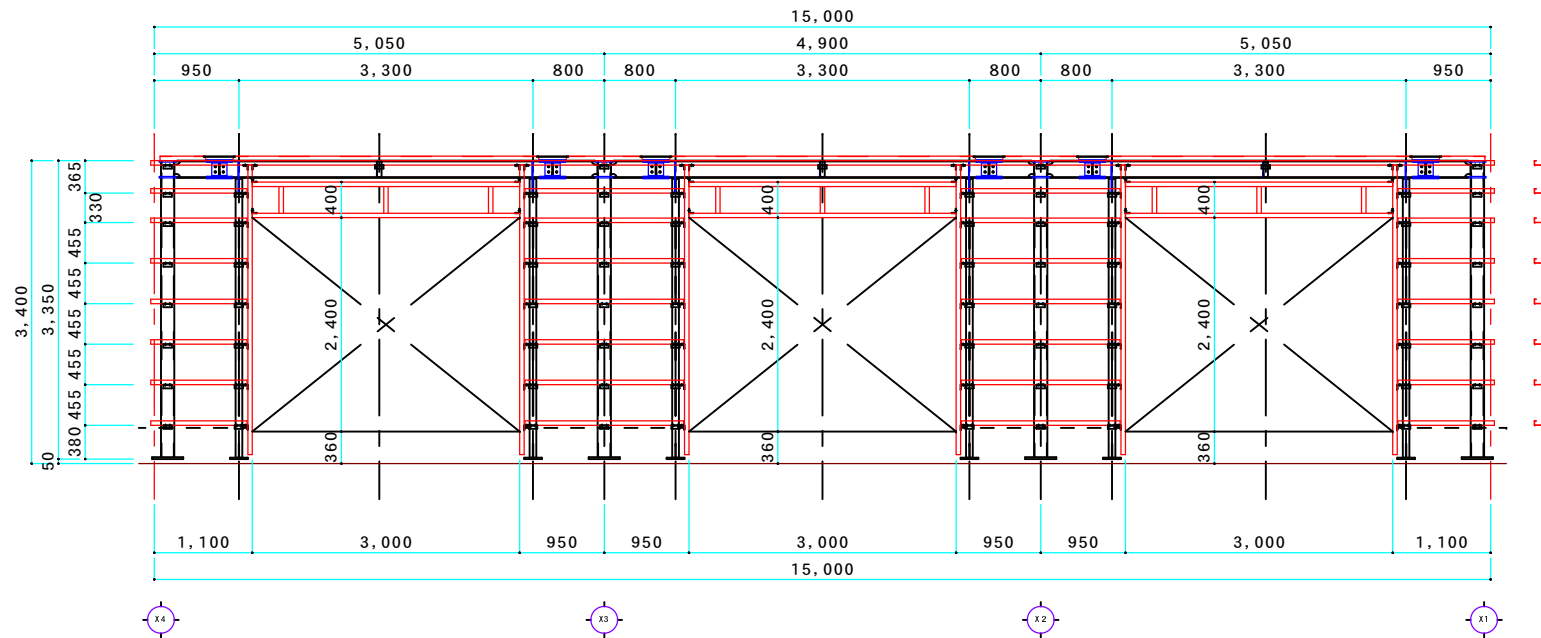

Y2 通り脚縁詳細図
GL+360=1FL

(注)

鋼種: C-100x50x20x2.3 @-600 2-M2[中ボルト]
設計レベル: B. PL下端+GL-50 IFL+GL+100 7" R砂天端+GL+300

SS400
SM400A
SM400B

SM490A
SM490B
SM490C

SN400A
SN400B
SN400C

SN490A
SN490B
SN490C

HTB(S10T)
M12
M16
M20
M22

BLT(無規格)
12φ+22φ
13φ
16φ
19φ

工事名

倉庫新築工事

株式会社 友月

図面名

Y2 通り架構詳細図

縮尺


1/30

目付


図面番号

No. 4/8

X1 通り架構詳細図
GL=K. B. M=基礎天端

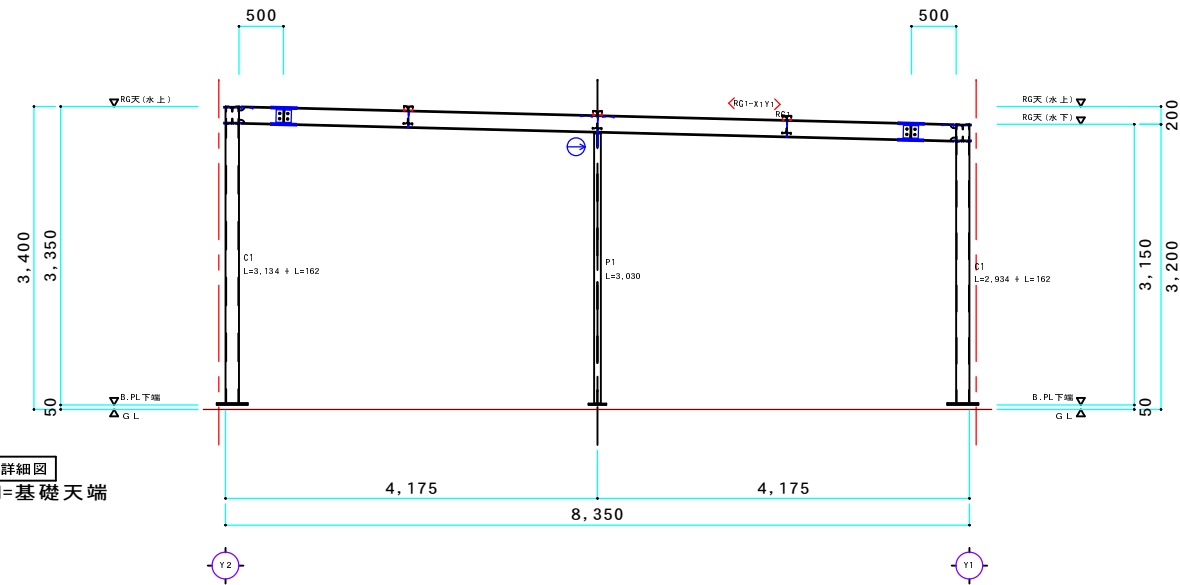

X1 通り脚縁詳細図
GL+360=1FL

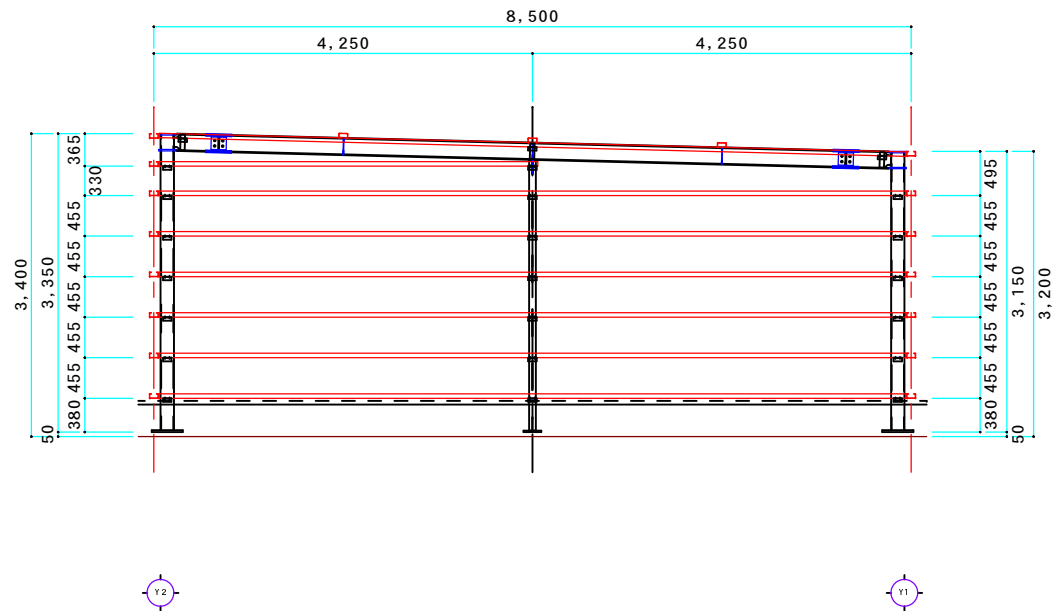

(註)

鋼線: C-100x50x20x2.3 @-600 2-M2[申ボルト]
設計レベル: B. PL下端+GL-50 1FL+GL+100 2' R砂天端+GL+300

SS400 SM490A SM490B SM490C



工事名 倉庫新築工事
〒486-0807 春日井市大手町1088番地
TEL:0566-31-0973 www.tanetsui.co.jp


図面名 X1 通り架構詳細図
縮尺 1/30
目付

図面番号 No. 5/8

X2 通り架構詳細図
GL=K. B. M=基礎天端

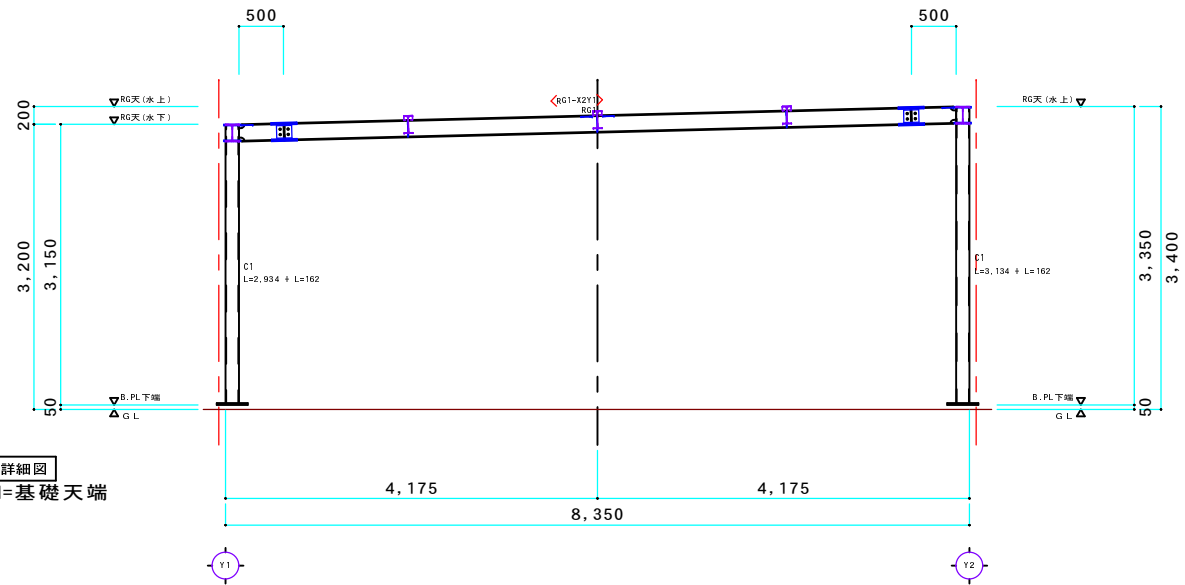

X3 通り脚縁詳細図
GL=K. B. M=基礎天端

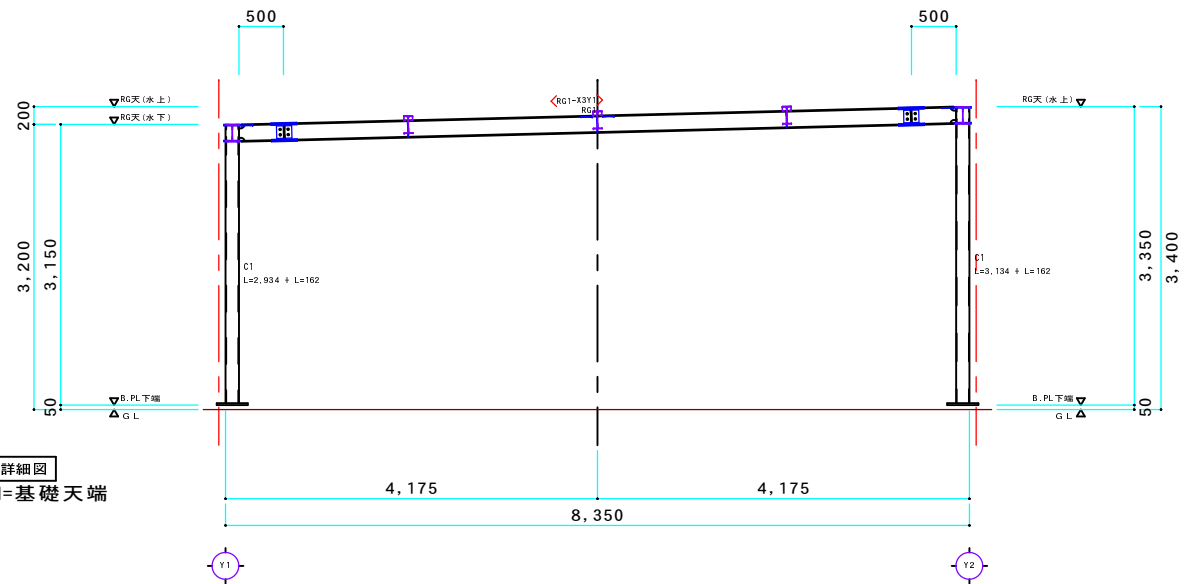


(注)


SS400	SM490A	SN400A	SN490B	HTB(S10T)	BLT(無規格)
SM400A	SM490B	SN400B	SN490C	M12	M24
SM400B		SN400C		M16	M20

工事名	倉庫新築工事	図面名	X2 X3 通り架構詳細図	図面番号	No. 6/8
設計者	平井 大輔	縮尺	1/30	日付	
株式会社 友月	〒486-0807 春日井市大手町1088番地 TEL:0568-31-0973 www.tomo-tsuki.co.jp				

X4 通り架構詳細図
GL=K. B. M=基礎天端

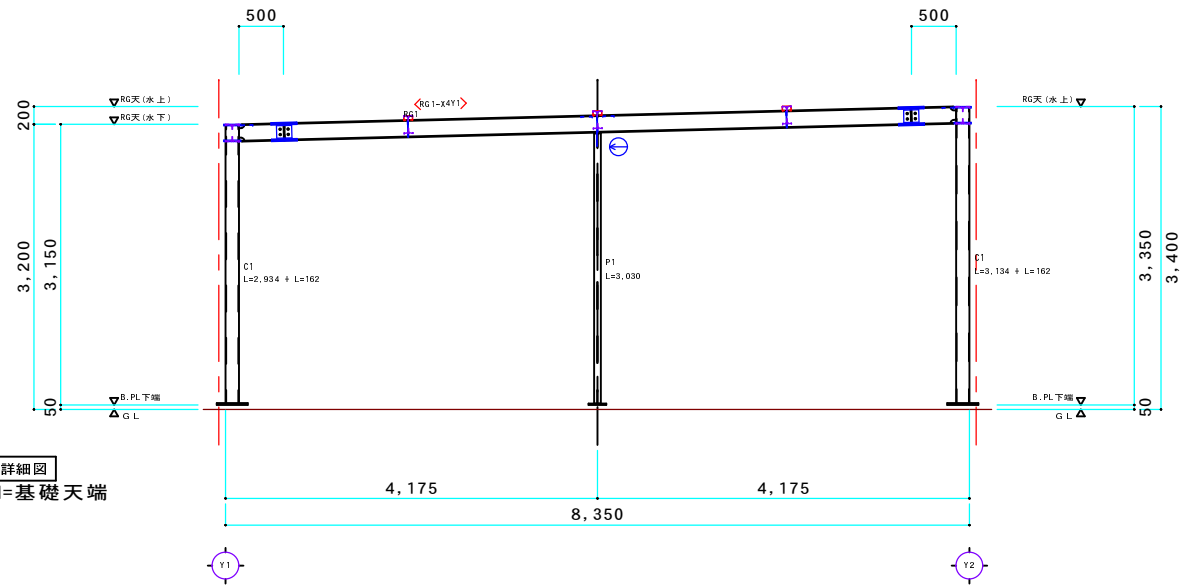

X4 通り脚縁詳細図
GL+360=1FL

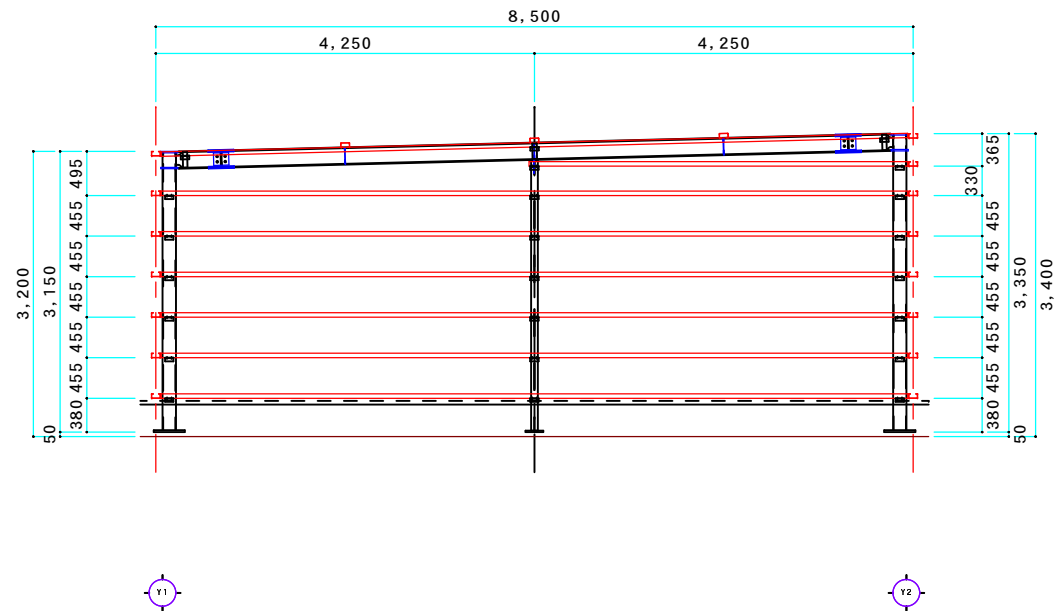

(註)

鋼線: C-100x50x20x2.3 @-600 2-M12[中ボルト]
設計レベル: B. PL下端-G.L=50 1FL-G.L+100 2' R砂天端-G.L+300

SS400
SM400A
SM400B

SM490A
SM490B
SM400B

SN400A
SN400B
SN400C

SN490B
SN490C
SN490C

HTB(S10T)
M12
M16
M20
M22

BLT(無規格)
12φ+22φ
13φ
16φ
19φ

工事名

倉庫新築工事

株式会社 友月

図面名






X4 通り架構詳細図

縮尺 1/30

目付

図面番号

No. 7/8

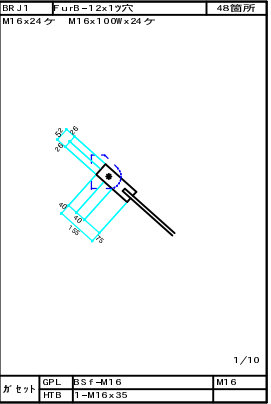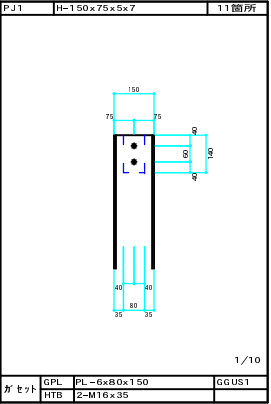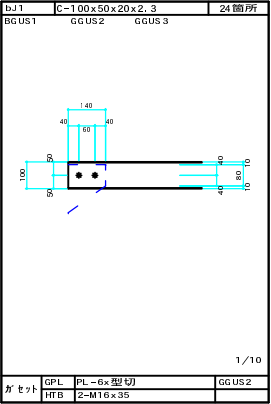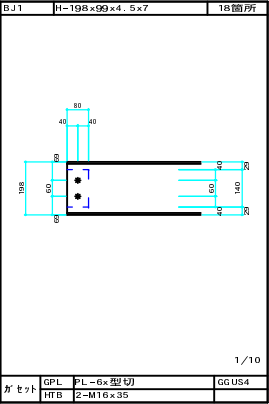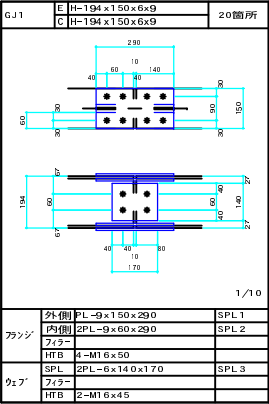

ボルト集計表	
▼アンカーボルト	
ABR400 両ネジ 型 M-16 L-500	32本
SS400 L型 M-16 L-500	22本
▼トルシア形高力ボルト(S10T)	
M-16x50	320本
M-16x45	80本
M-16x35	154本

(註)

SS400
SM400A
SM400B

SM490A
SM490B
SM490C

SN400A
SN400B
SN400C

SN490B
SN490C

HTB (S10T)
M12
M16
M20
M22

BLT (無規格)
12φ
13φ
16φ
19φ

工事名
倉庫新築工事

〒486-0807 春日井市大手町1088番地
TEL:0568-31-0973 www.tanetsui.co.jp

図面名
継手基準図

縮尺
1/20

目付

No. 8/8

